

**TOWN AND COUNTRY PLANNING (GENERAL PERMITTED DEVELOPMENT) ORDER
1995**

DIRECTION MADE UNDER ARTICLE 4(2)

WHEREAS THE COUNCIL FOR THE BOROUGH OF TEWKESBURY (hereinafter called "the Council") being the appropriate Planning Authority within the meaning of Article 4(6) of Town and Country Planning (General Permitted Development) Order 1995 is satisfied that it is expedient that development of the description set out in the Schedule below should not be carried out on land within the area edged red on the attached plan being land situated within the Ashleworth Green Conservation Area, Gloucestershire (hereinafter referred to as "the said land")

NOW THEREFORE the Council in pursuance of powers conferred upon it by Article 4(2) of the Town and Country Planning (General Permitted Development) Order 1995 **HEREBY DIRECT** that the permission granted by Article 3 of the said Order shall not apply to development on the said land of the description set out in the Schedule hereto

THE SCHEDULE

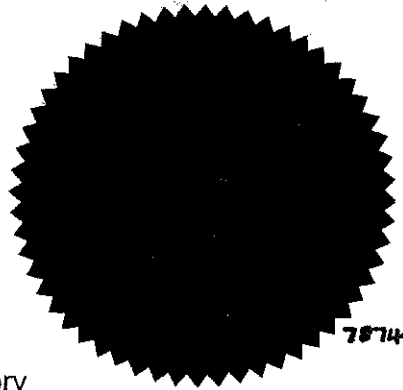
The provisions of Article 3 of the Town and Country Planning (General Permitted Development) Order 1995 shall not apply to development in the following Class being a Class specified in Schedule 2 of the said Order:-


Part 1, Classes A, C and D and Part 2, Classes A and C

Dated the *25th July* 2001

THE COMMON SEAL of the COUNCIL)
FOR THE BOROUGH OF TEWKESBURY)
was hereunto affixed in the presence of:-)



Mayor



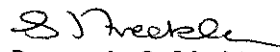

Authorised Signatory

This Direction was confirmed by THE COUNCIL FOR THE BOROUGH OF TEWKESBURY
without modification on the 10th January 2002

THE COMMON SEAL OF THE COUNCIL FOR)
THE BOROUGH OF TEWKESBURY was)
hereunto affixed in the presence of:-)

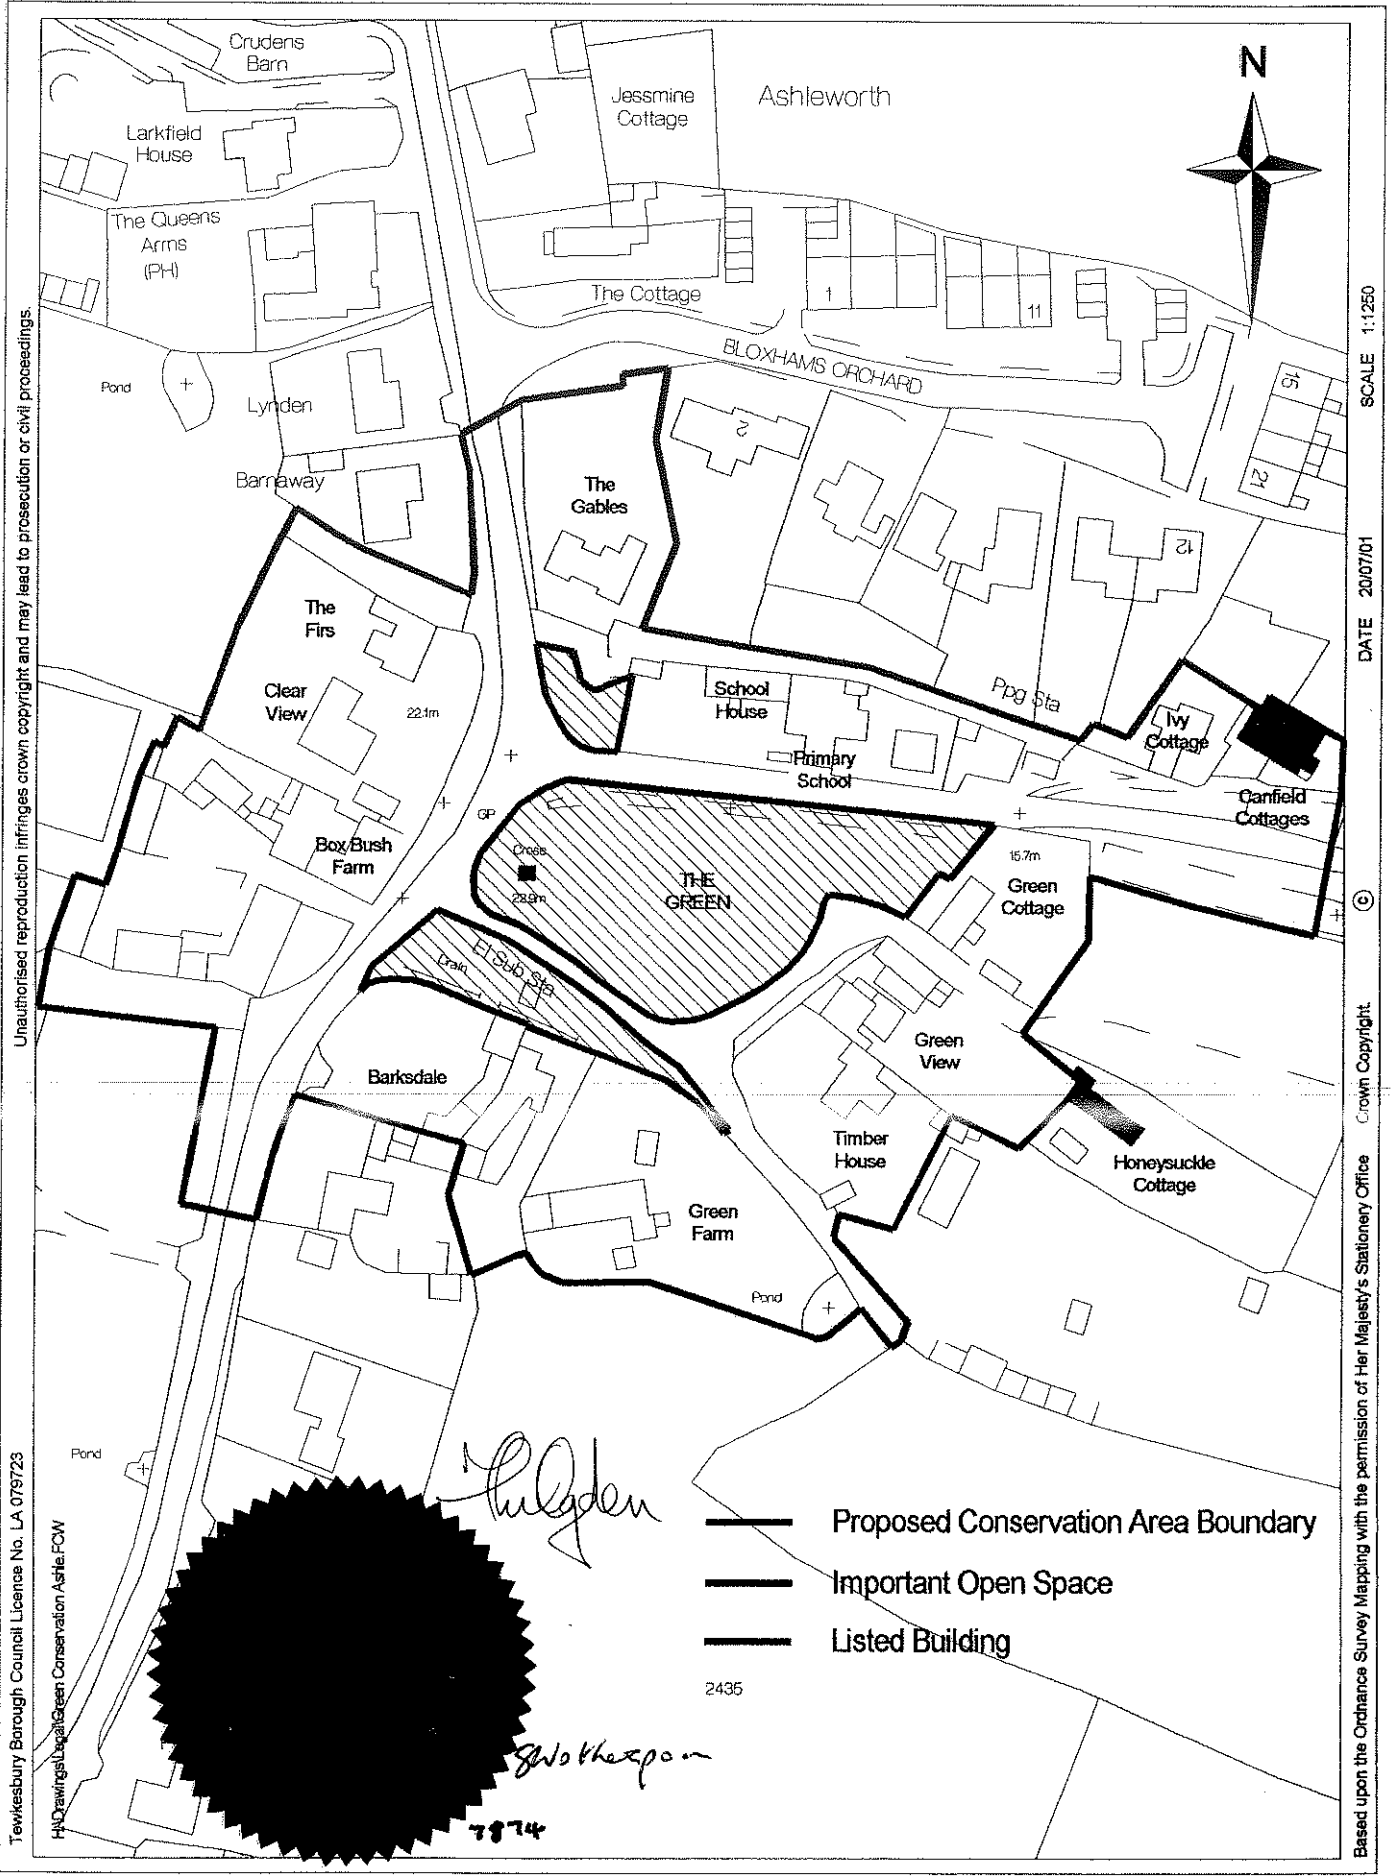

Mayor




Borough Solicitor & Secretary

Proposed Ashleworth Green Conservation Area

APPENDIX 1



Unauthorised reproduction infringes crown copyright and may lead to prosecution or civil proceedings.

SCALE 1:1250 DATE 20/07/01

Based upon the Ordnance Survey Mapping with the permission of Her Majesty's Stationery Office Crown Copyright

Tewkesbury Borough Council Licence No. LA 079723
H:\Drawings\Legal\Green Conservation Ashleworth

2435

7874

**TOWN AND COUNTRY PLANNING (GENERAL PERMITTED DEVELOPMENT) ORDER
1995**

ARTICLE 4 DIRECTION

Land situated within the Ashleworth Green Conservation Area Gloucestershire
