


TRADITIONAL DORMER WINDOWS

Technical Guide 1 Gabled Dormer

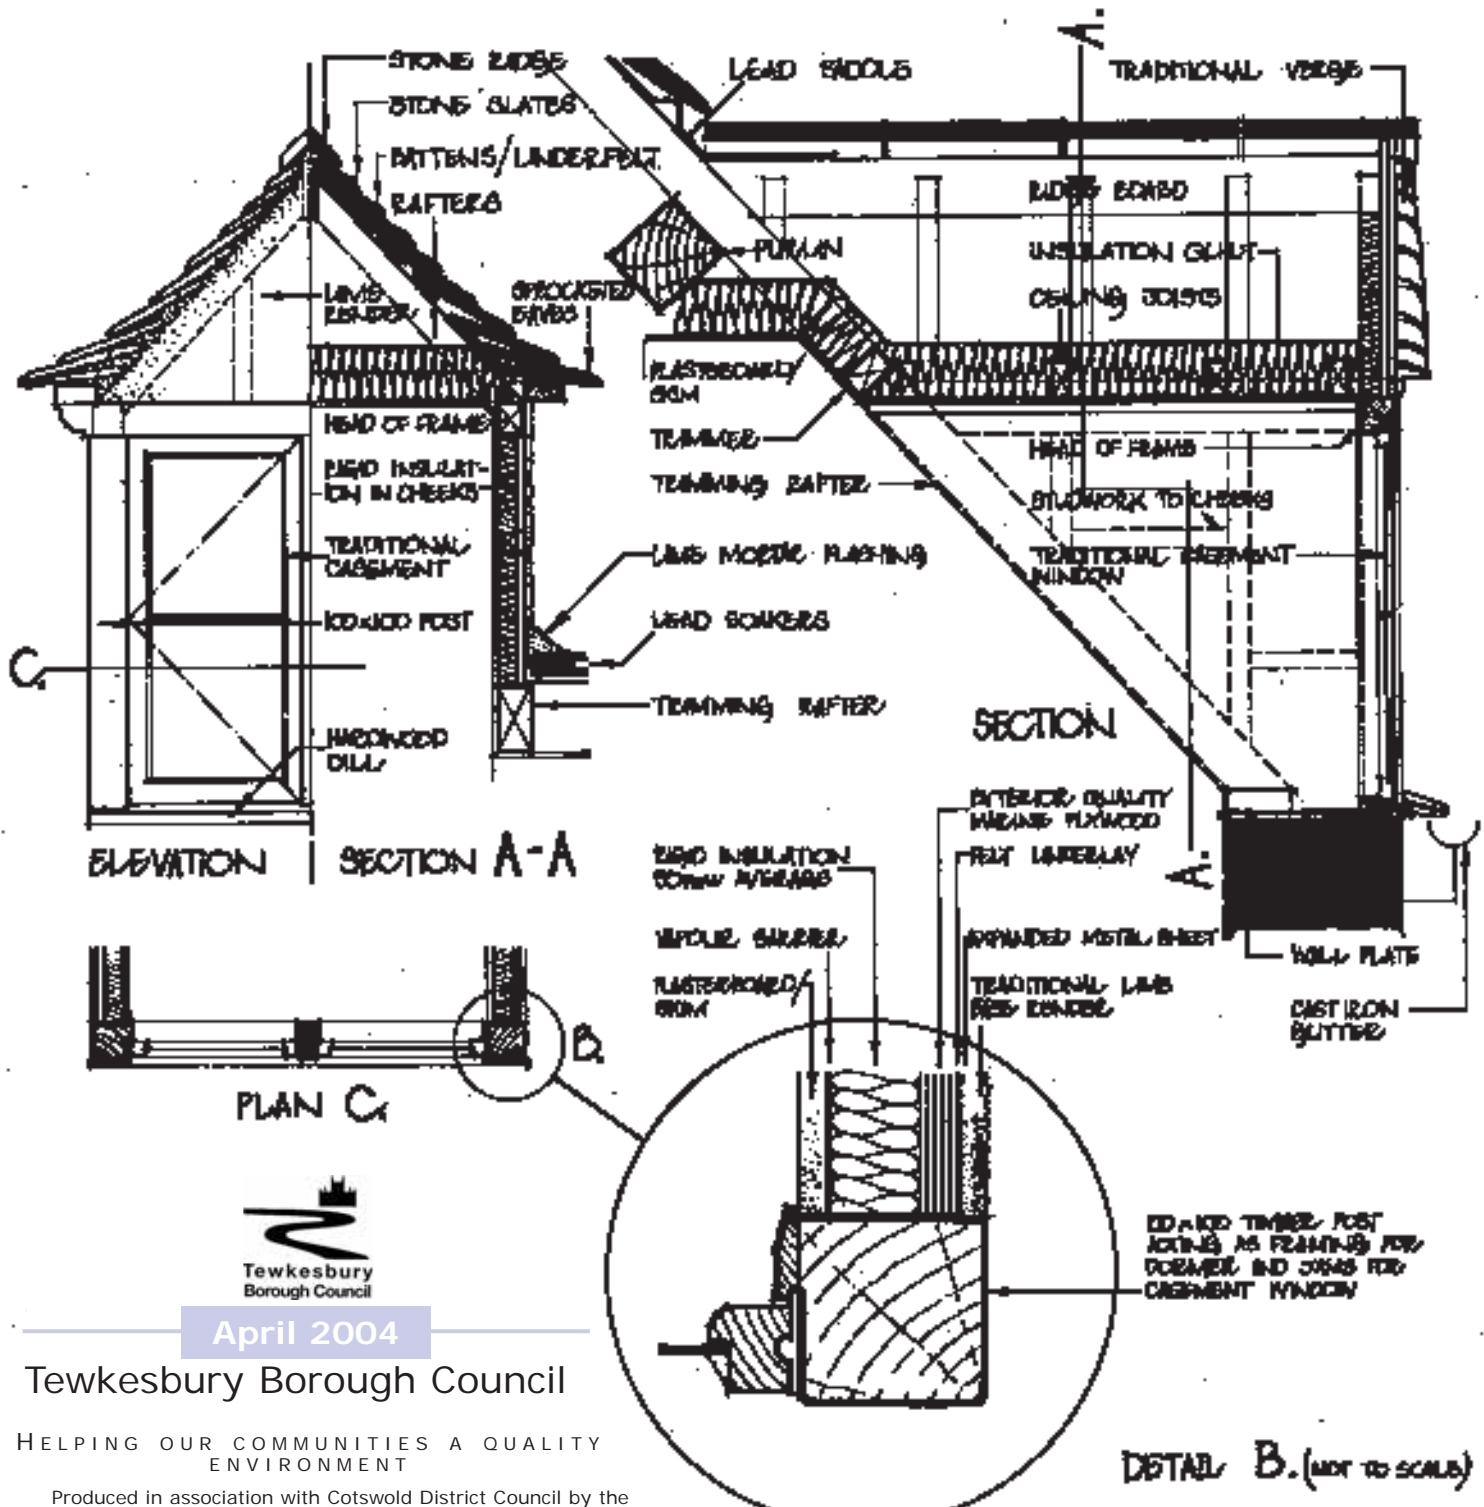

This technical guide is intended to provide supplementary information to the *Traditional Dormer Window - Design Guide*. The details illustrate an example of how a modern dormer window can achieve a traditional appearance, matching those found throughout the Tewkesbury Borough.

Because dormer window detailing is often very distinctive to a particular building or place, it is important to discuss specific requirements with a member of the Conservation Team, especially if the building is listed.

Please note that a new dormer will be expected to meet the requirements of the Building Regulations, though the regulations can be relaxed for Listed Buildings & historic buildings in Conservation Areas. Consultation with one of the Council's Building Control Officers is essential.

Please note that these technical details are intended for guidance only. Professional advice should always be sought from an architect, surveyor or builder before any work is undertaken.

For further advice and information contact:
 The Conservation Team
 Tewkesbury Borough Council
 Gloucester Road
 Tewkesbury
 Glos GL20 5TT
 Tel 01684 272060
 email:
 building_conservation@teWKesburybc.gov.uk



April 2004


Tewkesbury Borough Council

HELPING OUR COMMUNITIES A QUALITY ENVIRONMENT

Produced in association with Cotswold District Council by the

TRADITIONAL DORMER WINDOWS

Technical Guide 2 Hipped Dormer

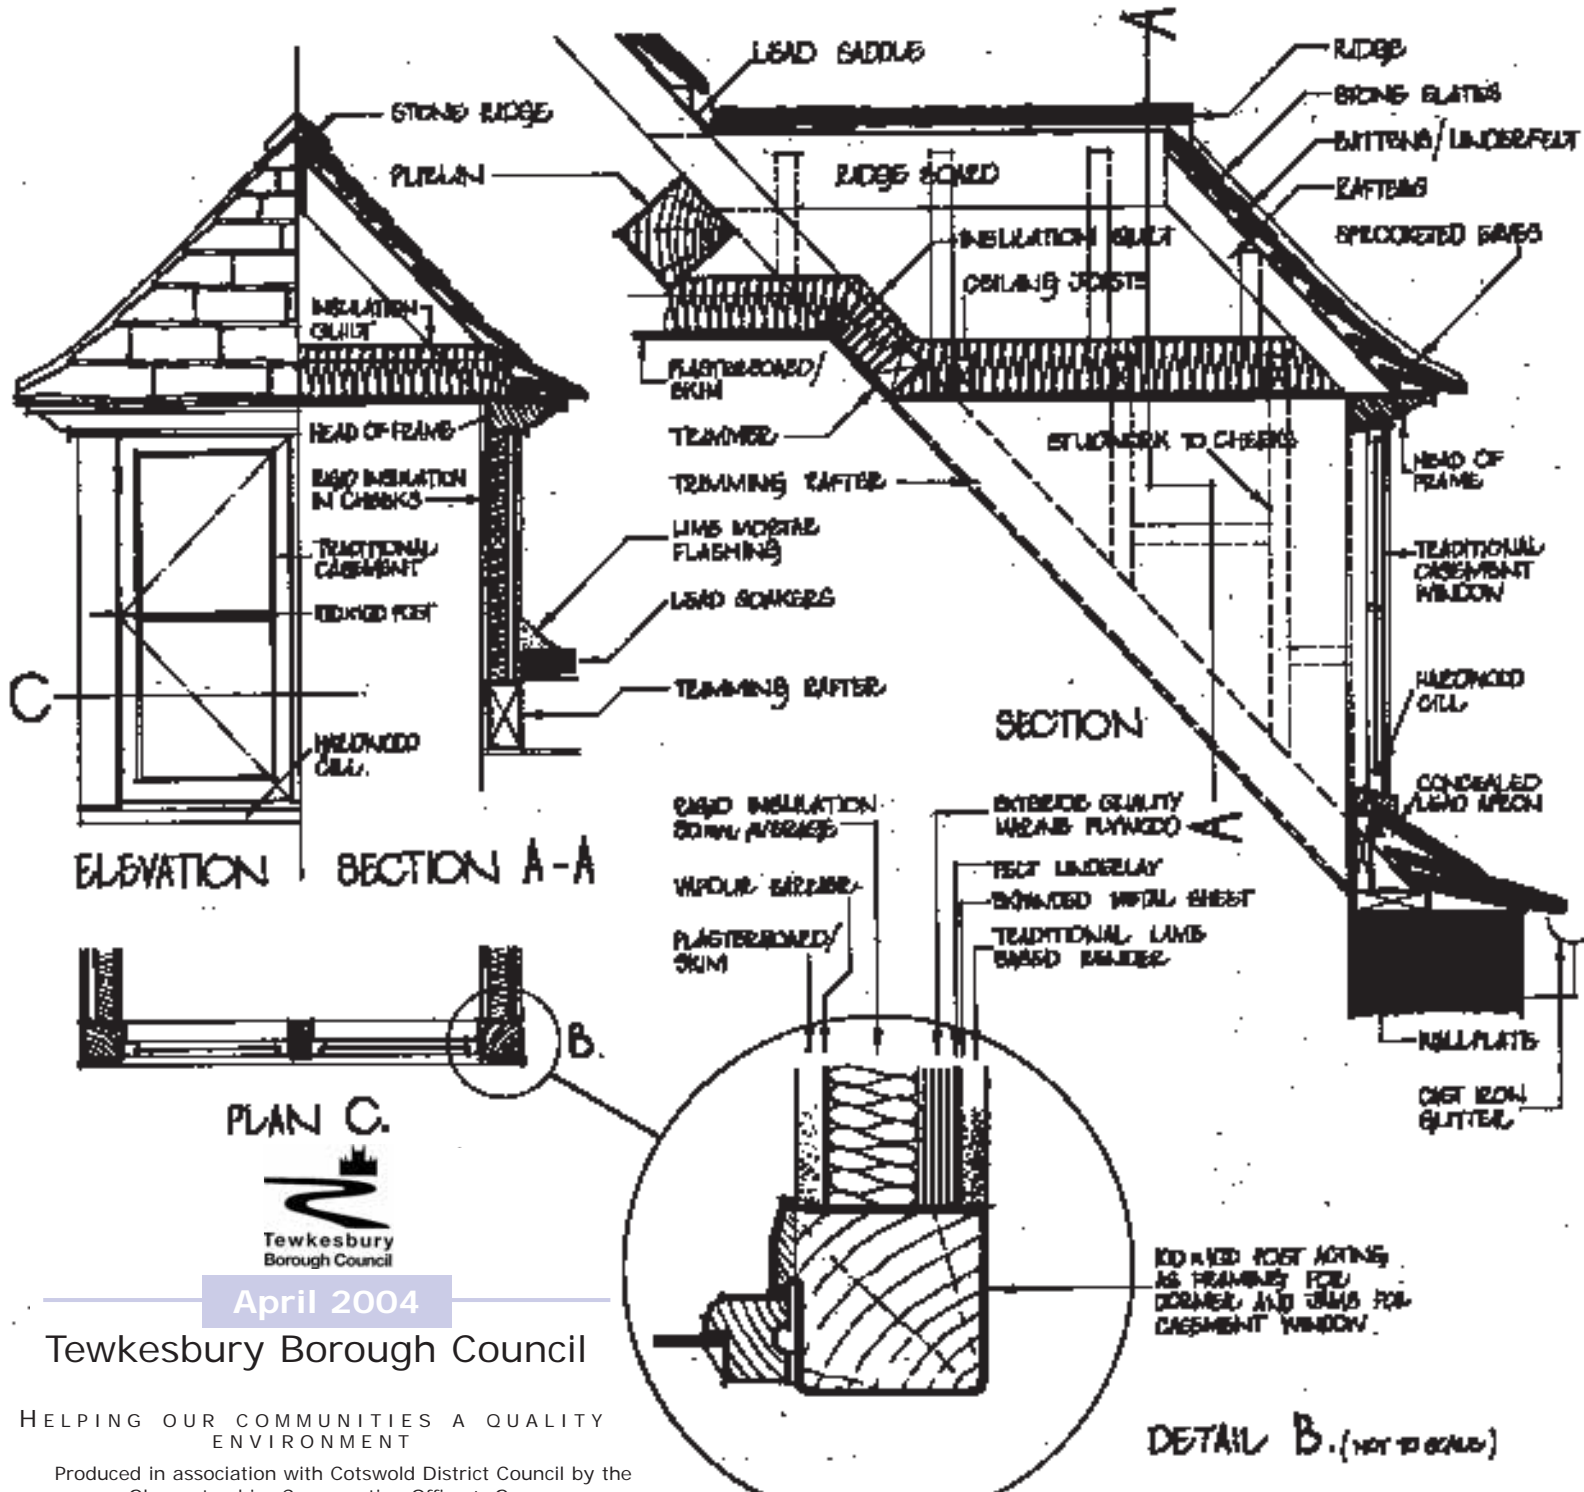

This technical guide is intended to provide supplementary information to the *Traditional Dormer Window - Design Guide*. The details illustrate an example of how a modern dormer window can achieve a traditional appearance, matching those found throughout Tewkesbury Borough.

Because dormer window detailing is often very distinctive to a particular building or place, it is important to discuss specific requirements with a member of the Conservation Team, especially if the building is listed.

Please note that a new dormer will be expected to meet the requirements of the Building Regulations, though the regulations can be relaxed for listed buildings and historic buildings in Conservation Areas. Consultation with one of the Council's Building Control Officers is essential.

Please note that these technical details are intended for guidance only. Professional advice should always be sought from an architect, surveyor or builder before any work is undertaken.

For further advice and information contact:
 The Conservation Team
 Tewkesbury Borough Council
 Gloucester Road
 Tewkesbury
 Glos GL20 5TT
 Tel 01684 272060
 email:
building_conservation@tewkesburybc.gov.uk

PLAN C.



April 2004

Tewkesbury Borough Council

HELPING OUR COMMUNITIES A QUALITY ENVIRONMENT

Produced in association with Cotswold District Council by the Gloucestershire Conservation Officer's Group